


IntelSun® System Basic Building Interface Wiring Diagram (Power Supply Mounted Within Glazing Panel Sill Frame)

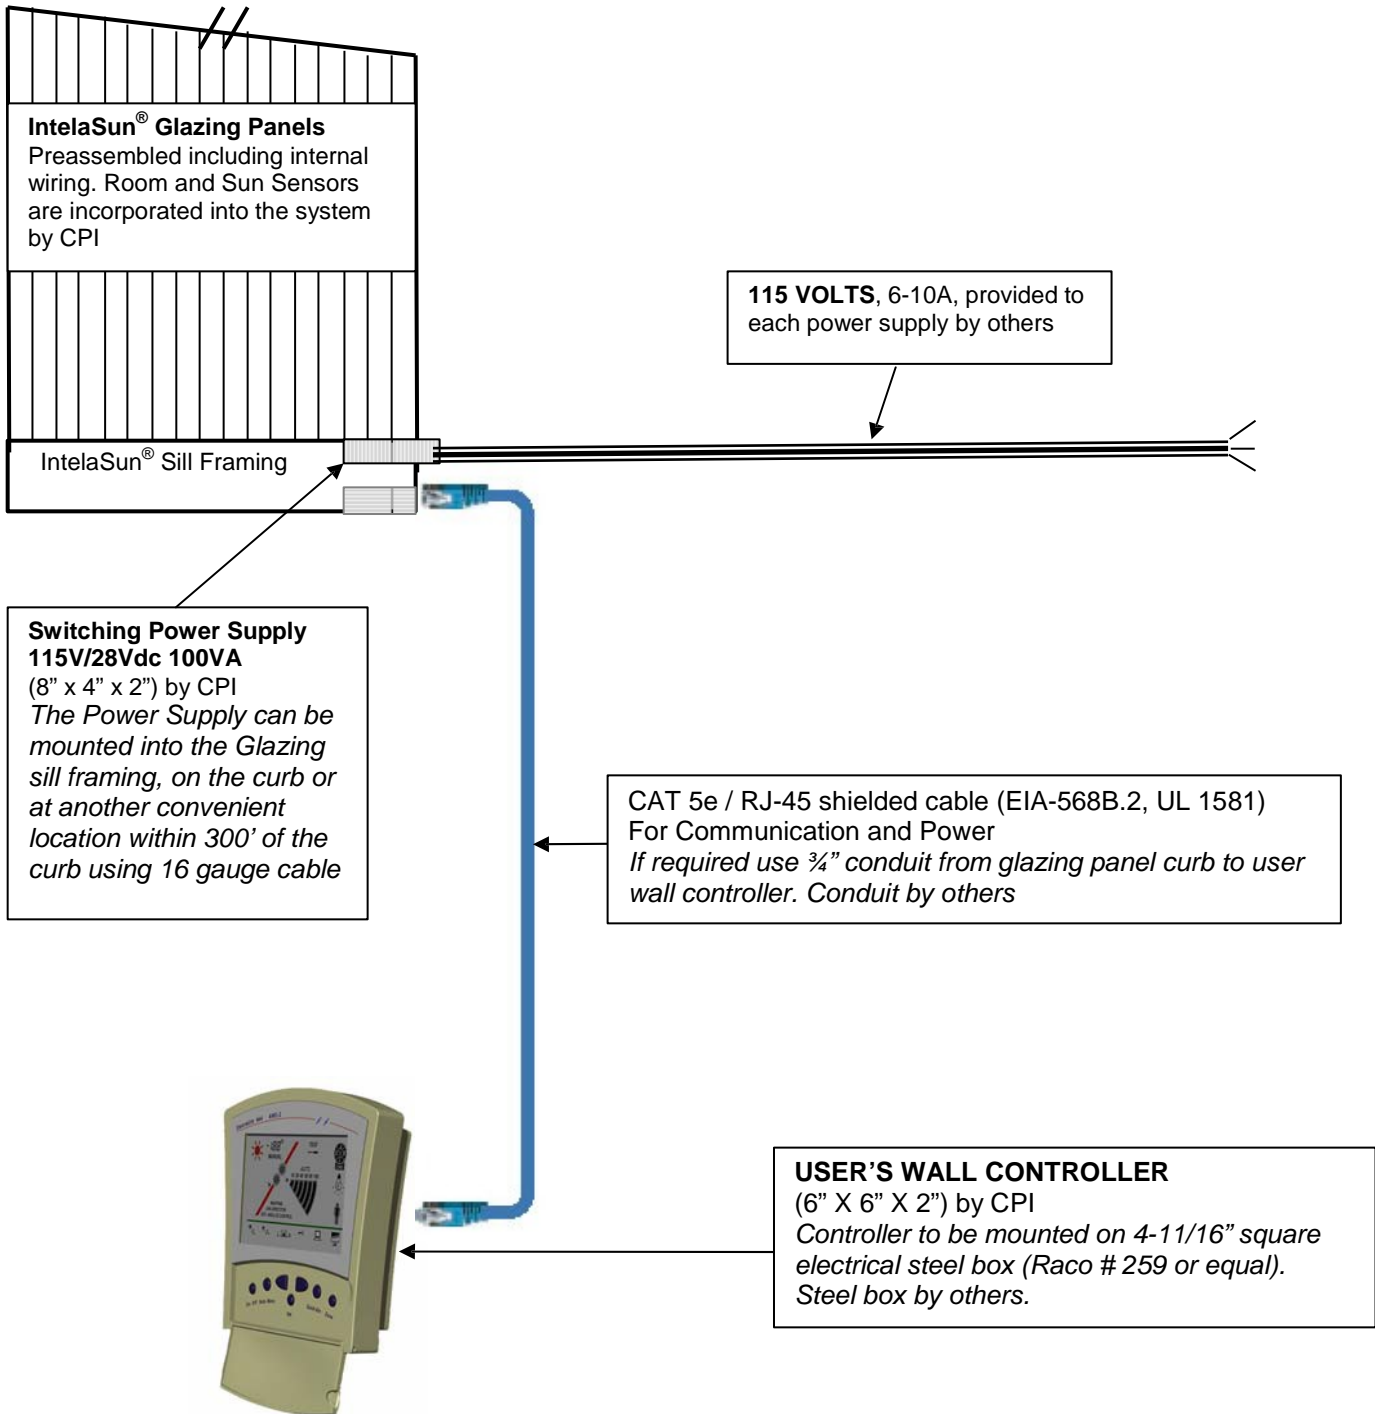

IntelaSun® System Alternate Building Interface Wiring Diagram

(Power Supply Mounted Away From Glazing Panel Sill)

